



B-B

SKALA 1:25

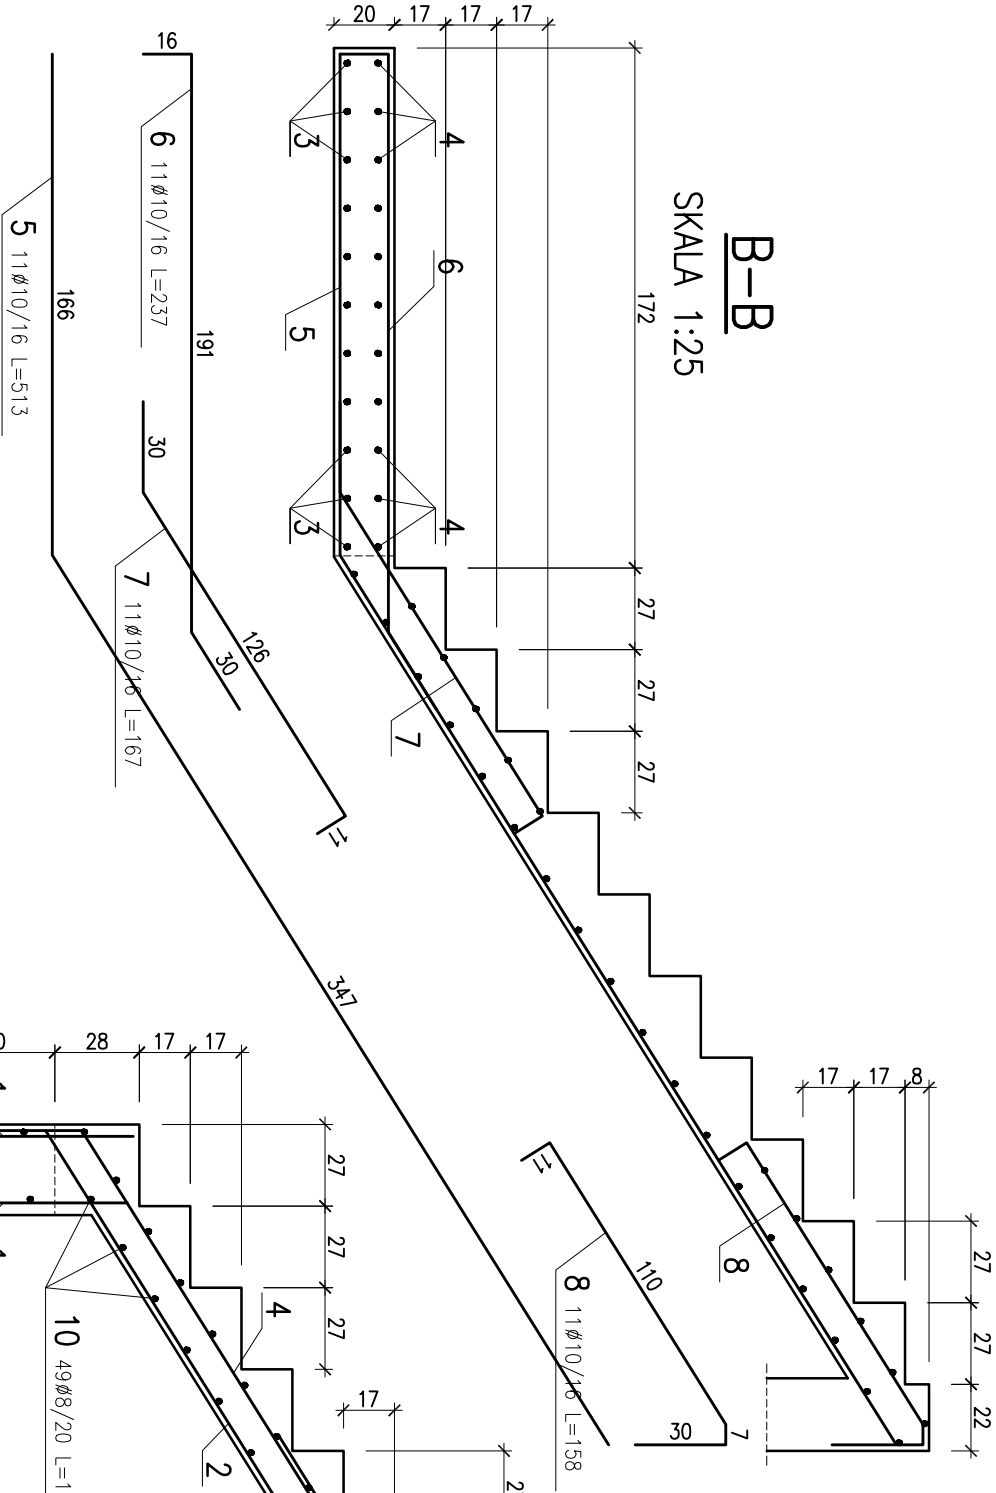


A-A

SKALA 1:25

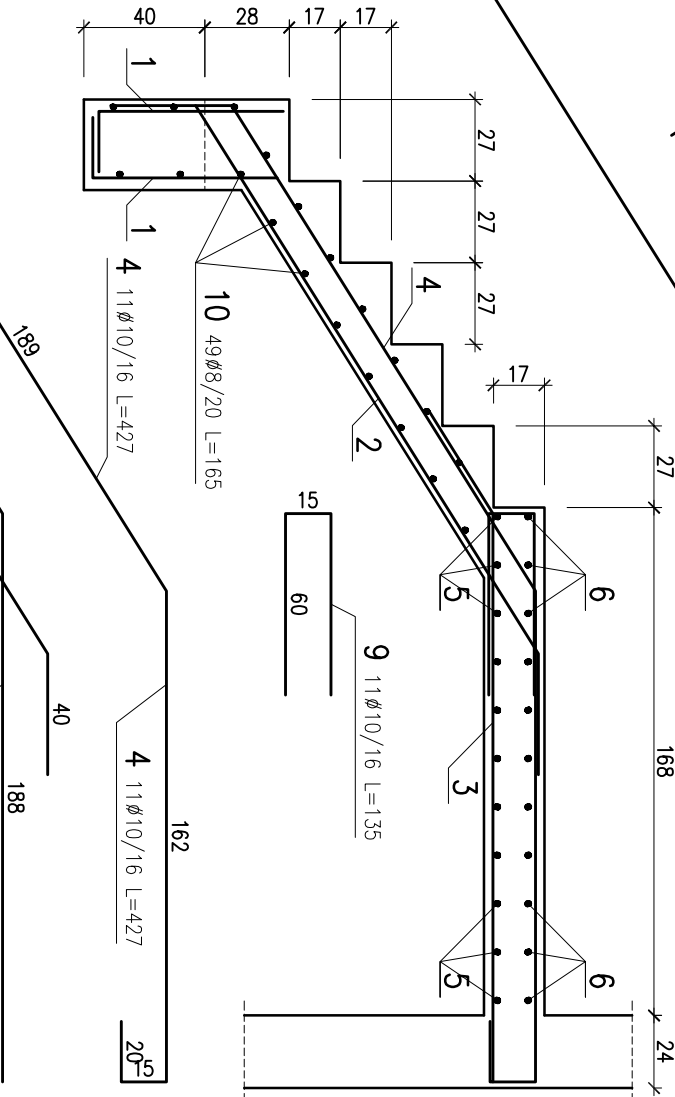

SCHODY SCH-3

SKALA 1:25

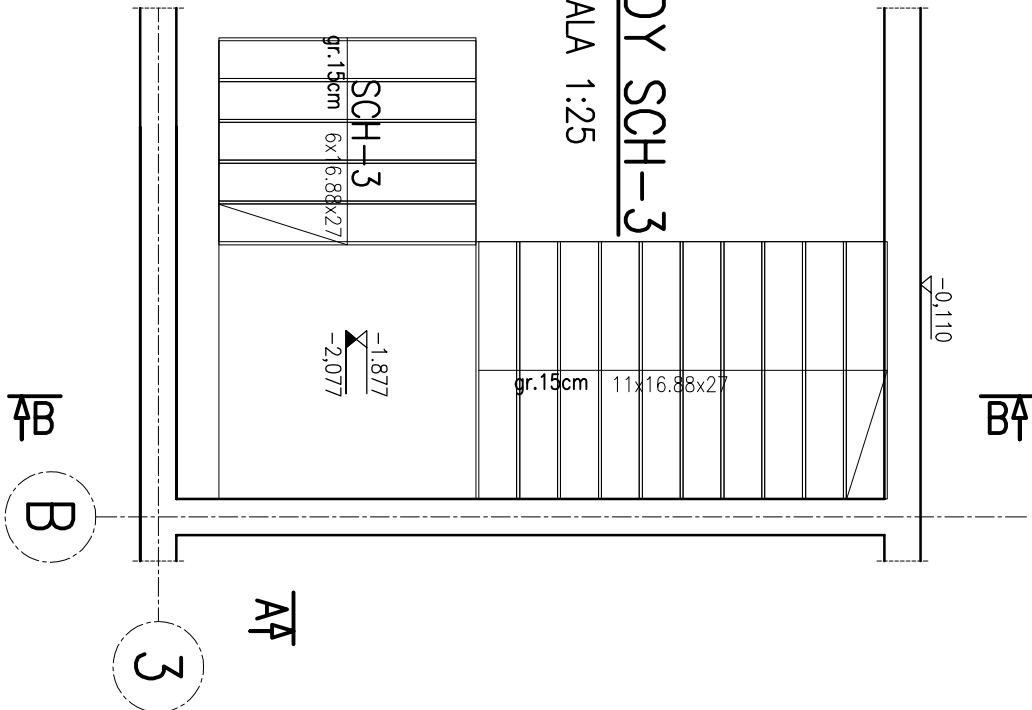

WYKAZ STALI ZBROJENIOWEJ

BIURO PROJEKTOWE				Objekt:				Rys. Nr rys. 1 Strona Data Wsk			
LUBLIN ZNA 38A P.712											
Nr	Ø	Klasa	Szluk	Kształt	Długość	8	10	Długość całkowita [m]			
1	Ø10	A IIIN	22		80		17.6				
2	Ø10	A IIIN	11		154		16.94				
3	Ø10	A IIIN	11		228		25.08				
4	Ø10	A IIIN	22		427		93.94				
5	Ø10	A IIIN	11		513		56.43				
6	Ø10	A IIIN	11		237		26.07				
7	Ø10	A IIIN	11		167		18.37				
8	Ø10	A IIIN	11		158		17.38				
9	Ø10	A IIIN	11		135		14.85				
10	Ø8	A IIIN	49		165		80.85				